
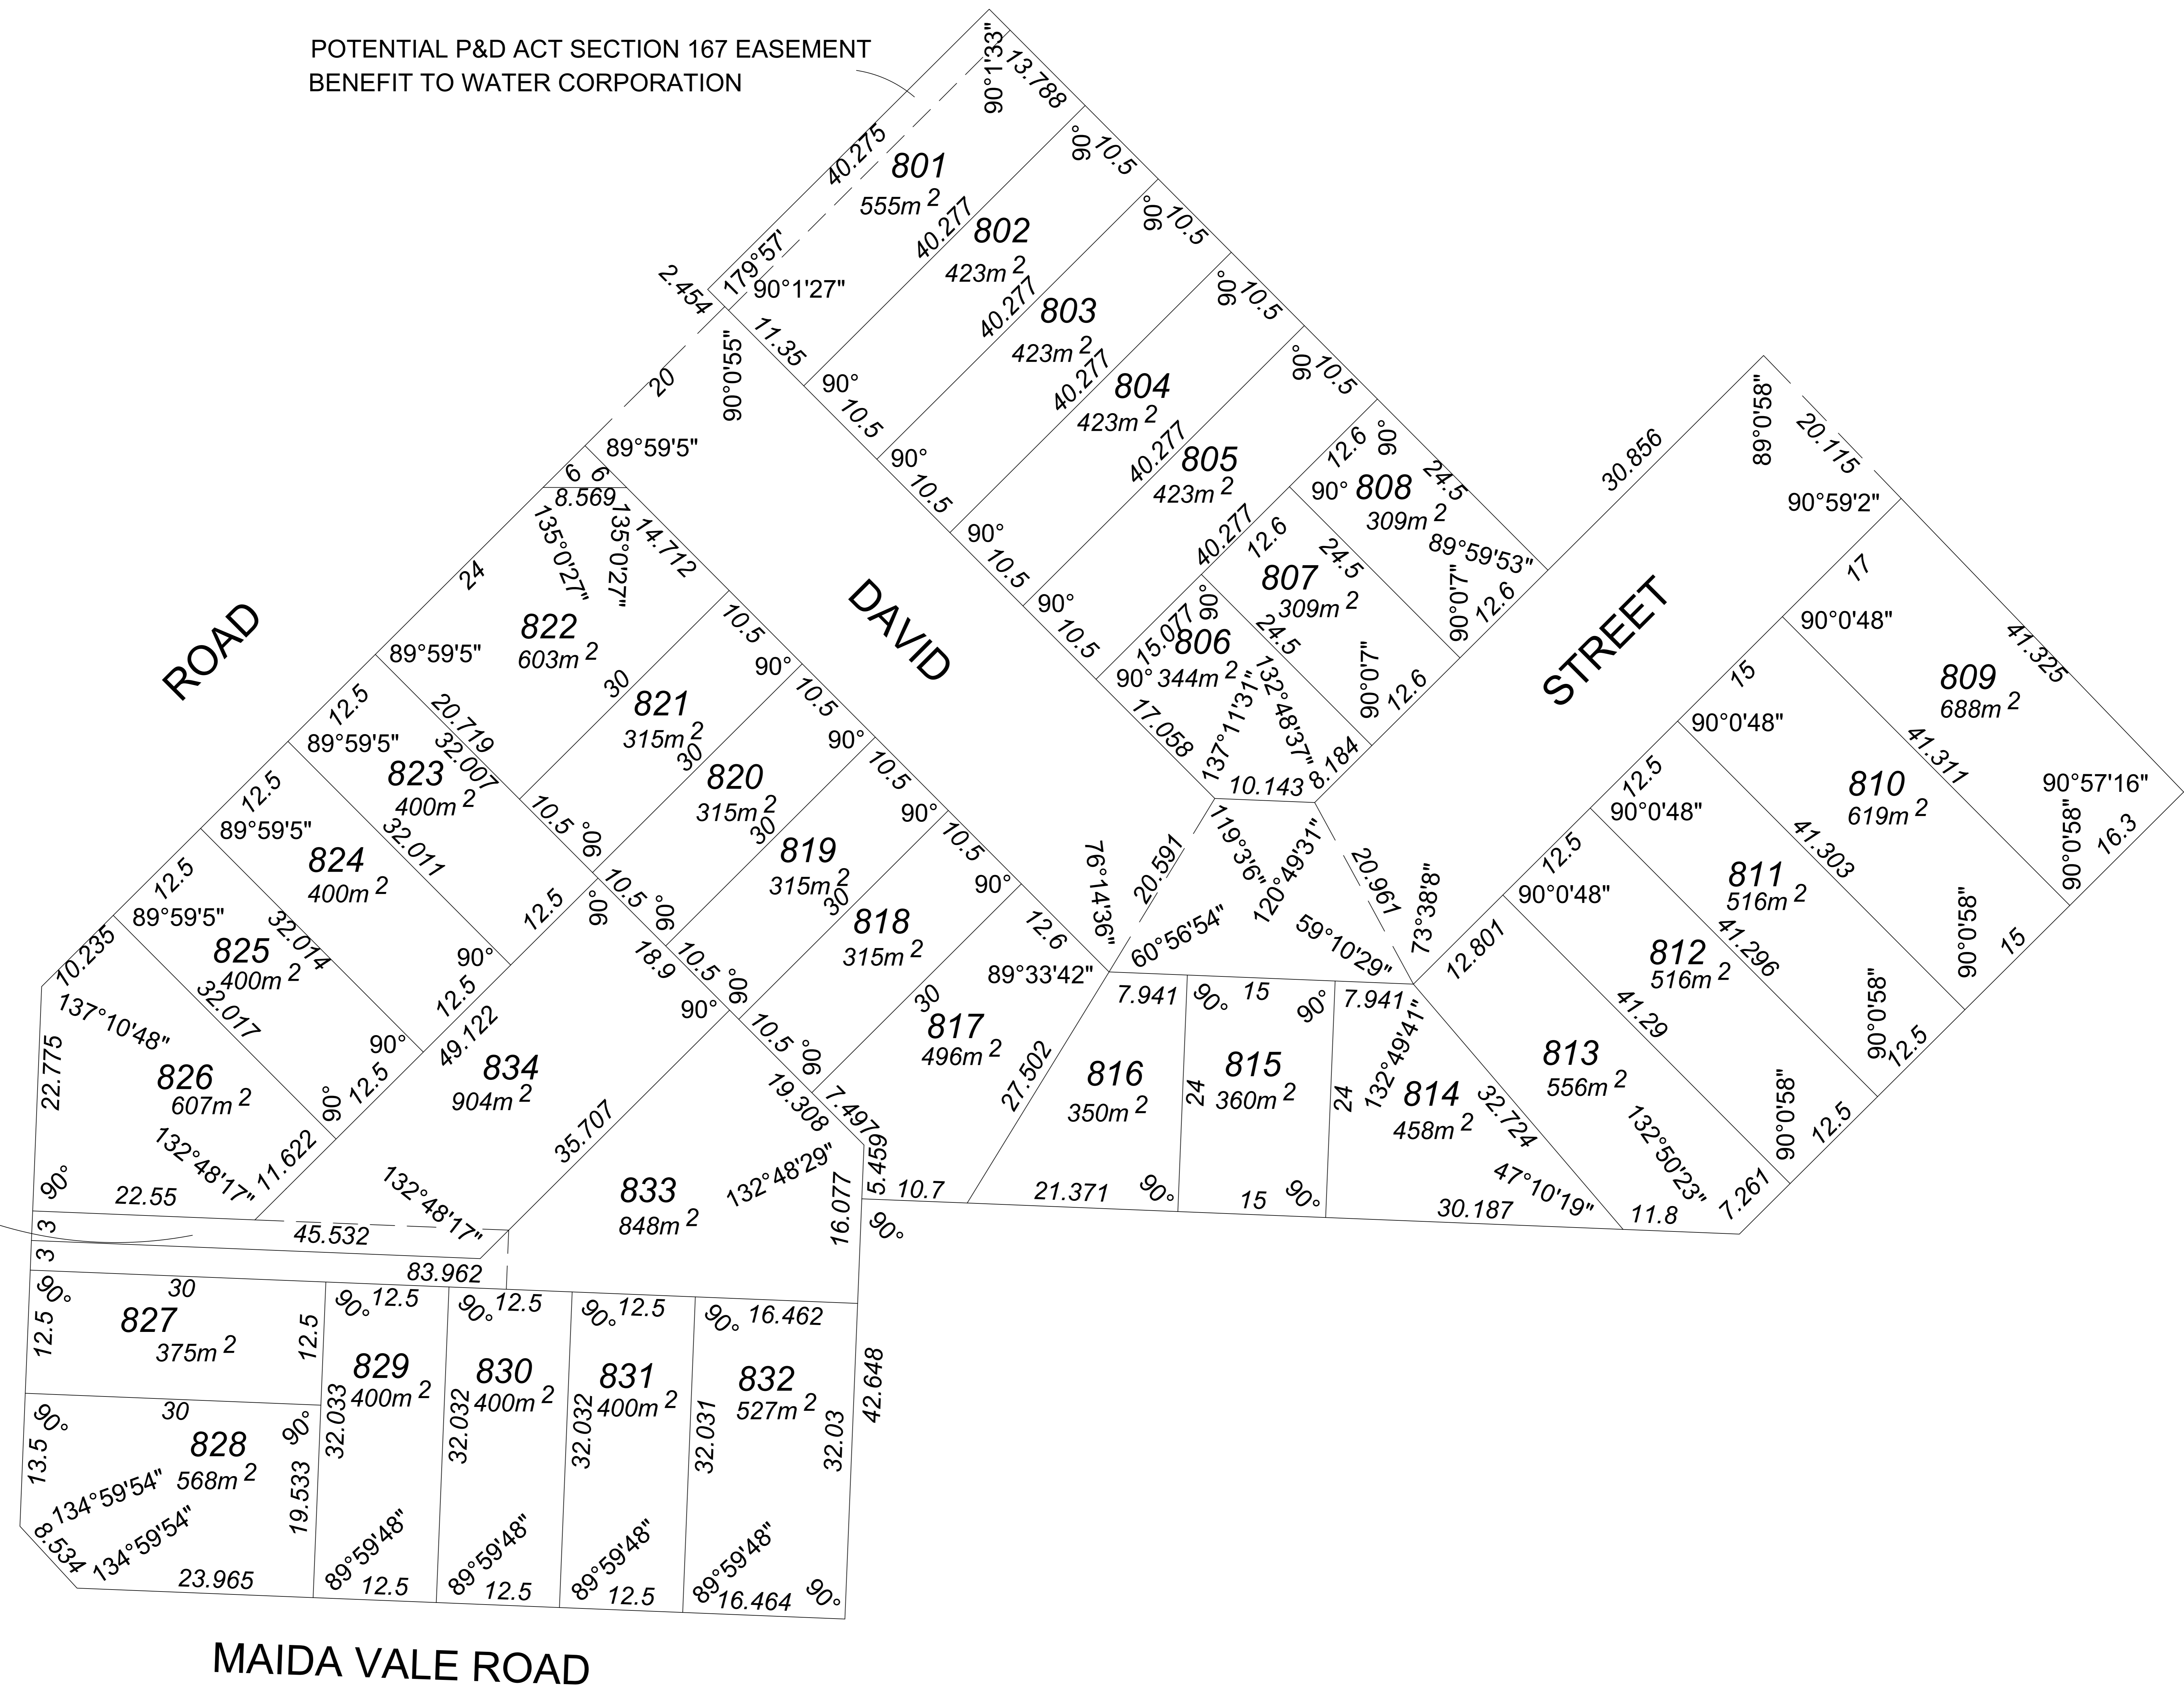


POTENTIAL P&D ACT SECTION 167 EASEMENT  
BENEFIT TO WATER CORPORATION

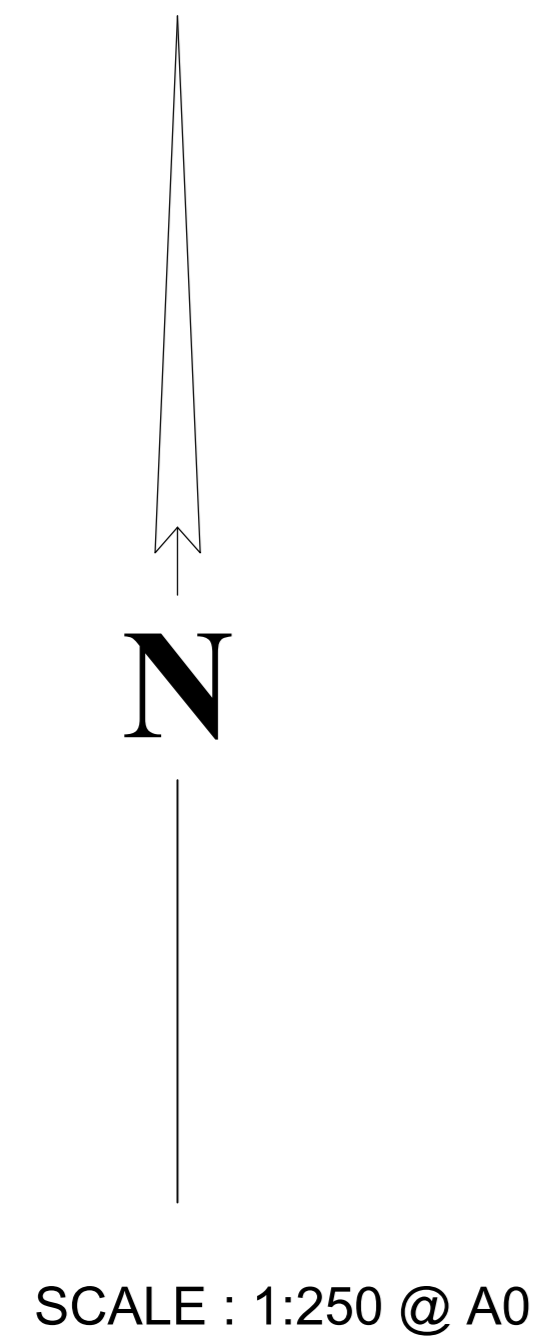

POTENTIAL TLA ACT  
SECTION 136C EASEMENT FOR  
RECIPROCAL RIGHTS OF  
CARRIAGEWAY

**IMPORTANT NOTES:**  
- SEWER / DRAINAGE MAY VARY FROM SCHEMATIC PRESENTATION / CHECK WITH APPROPRIATE AUTHORITY BEFORE ADOPTION OF POSITION.  
- THIS SURVEY DOES NOT GUARANTEE THE LOCATION OF BOUNDARY PEGS OR FENCES.  
- CHECK TITLE FOR EASEMENTS / COVENANTS ETC.

Title  
*PRECAL PLAN LOT 170 MAIDA VALE ROAD, MAIDA VALE - WAPC xxxxx*

Client  
*TANGENT SPV PTY LTD*

TEL (08) 6144 0000 | FAX (08) 6144 0099  
59 SCARBOROUGH BEACH RD, SCARBOROUGH WA 6019  
email: info@visionsc.com.au | www.visionsurveys.com.au

Revisions		Level Datum	
v1 - 10/03/2023		Scale @ A0	1:250
v2 - 13/06/2023		Date	1/11/2023
v3 - 1/11/2023		Dwg Ref	Maida Vale Rd 44 - Precal v3.0
		Datum	PCG94
		Drafter	
		Job #	VS009117
		Sheet 1 of 1	A0